


PORCH: 139  
 TOTAL 1921

0600  
 I hereby certify  
 reviewed the attach  
 find it to be in con  
 Florida Building Code  
 2001  
 ABC

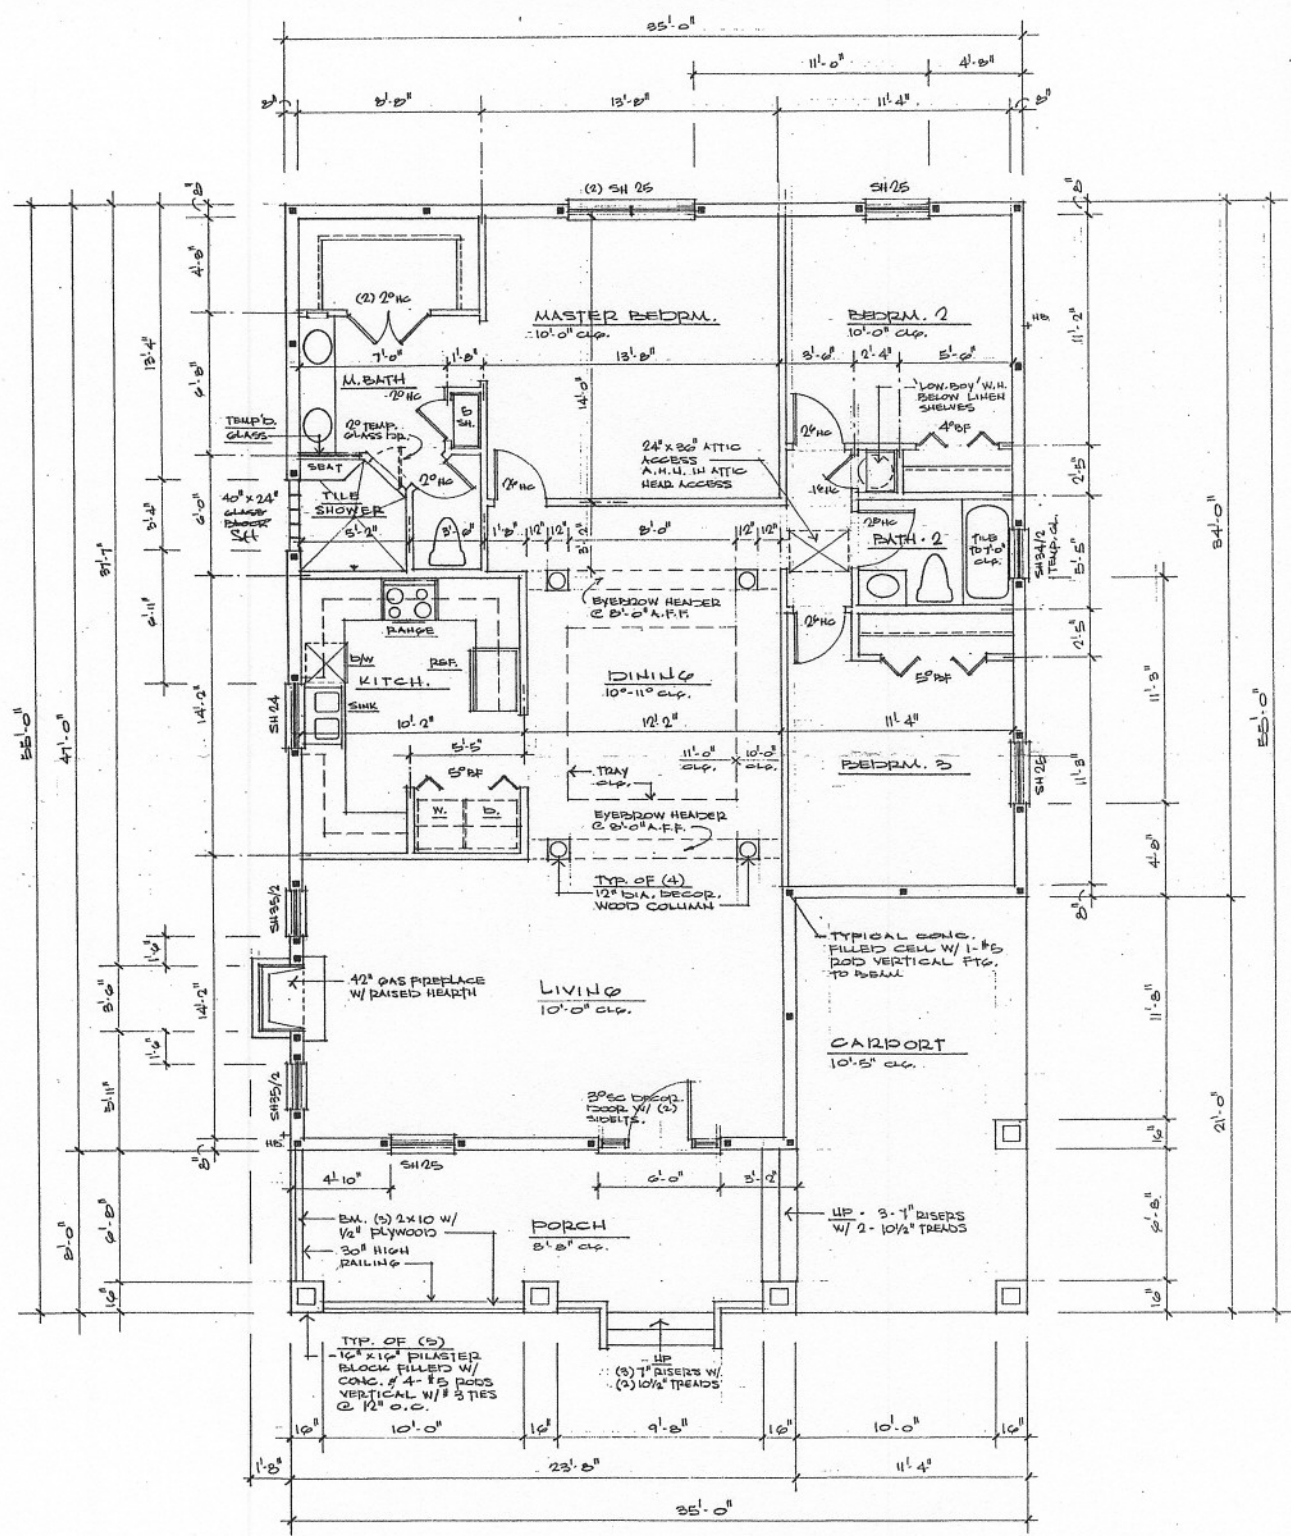

**FLOOR PLAN**

SCALE: 1/4" = 1'-0"

rev  
 \_\_\_\_\_  
 \_\_\_\_\_  
 \_\_\_\_\_  
 date