


issue date: 3-10-14
 file: MAE
 design by: MAE
 drawn by: MAE
 checked by: RPG
 revisions:
 #1 date: _____
 #2 date: _____
 #3 date: _____
 #4 date: _____

INTEGRAL ENGINEERING, INC.
 11001 W. BOYD BLVD.
 SUITE 100
 BOYDTON, FLORIDA 33425
 (407) 487-1100
 www.integral-engineering.com

LUIS C. CORREA
 REGISTERED PROFESSIONAL ENGINEER
 FLORIDA P.E. #14601048

A NEW TOWN HOUSE BUILDING FOR
CASTILLO HOUSING CORP.
 NW CORNER OF N. TRASK ST. & W. GRAY ST. - TAMPA, FLORIDA - 33608
 www.griffonarchitects.com ■ fl. lic. aa26001048

GRIFTON & ASSOCIATES ARCHITECTS, LLC
 3802 gunn hwy. suite B ■ tampa, florida ■ 33618 ■ 813.960.9361 ■ fl. lic. aa26001048

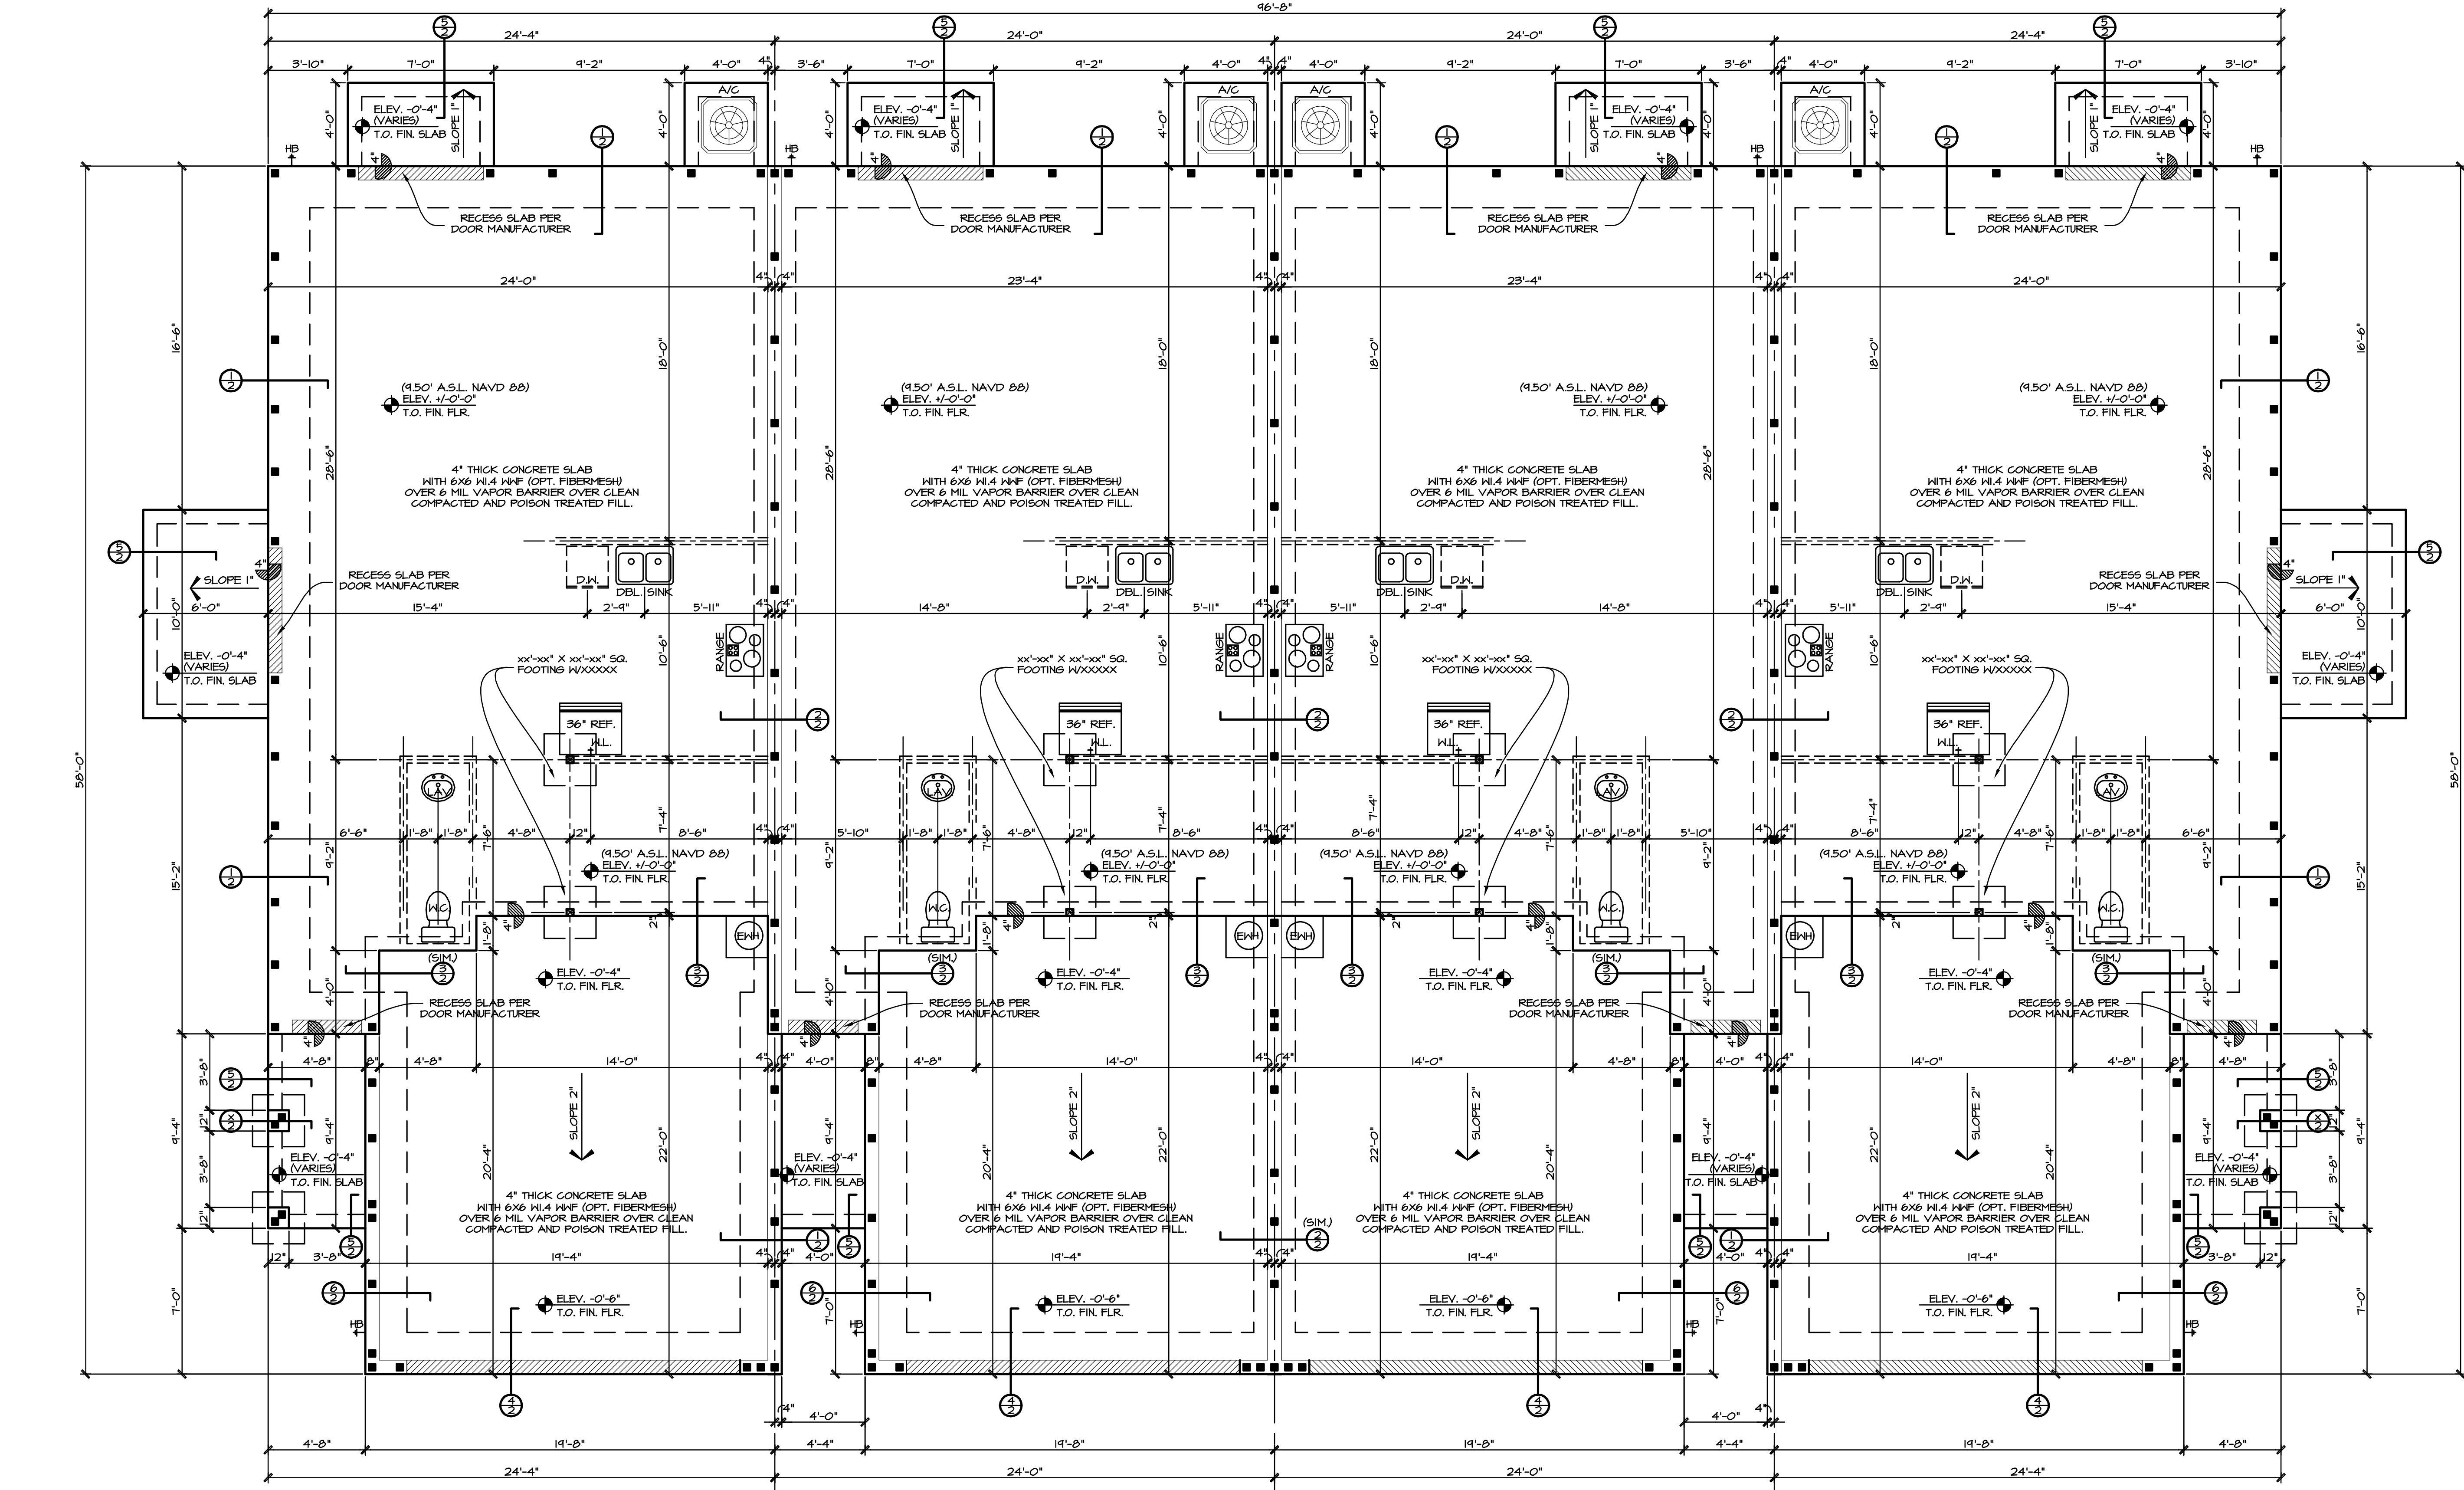

FOUNDATION PLAN
 SCALE 1/4" = 1'-0"