

WALL LEGEND	
	T.O. MASONRY WALL @ 10'-0" A.F.F.
	T.O. MASONRY WALL @ 20'-4 3/4" A.F.F.
	FRAME BEARING WALL
	(1) #5@ IN FILLED CELL @ 48" O.C. (MAX) UNO. (SEE PLAN LOCATIONS)

AREA CALCULATIONS (END UNIT A)	
MAIN LEVEL A/C	914 SQ. FT.
UPPER LEVEL A/C	1298 SQ. FT.
TOTAL A/C	2212 SQ. FT.
GARAGE	
ENTRY PORCH	42 SQ. FT.
ENTRY PORCH	44 SQ. FT.
GROSS SQ. FOOTAGE	2671 SQ. FT.


AREA CALCULATIONS (INTERIOR UNIT B)	
MAIN LEVEL A/C	900 SQ. FT.
UPPER LEVEL A/C	1281 SQ. FT.
TOTAL A/C	2181 SQ. FT.
GARAGE	
ENTRY PORCH	42 SQ. FT.
ENTRY PORCH	40 SQ. FT.
GROSS SQ. FOOTAGE	2642 SQ. FT.

AREA CALCULATIONS (INTERIOR UNIT C)	
MAIN LEVEL A/C	900 SQ. FT.
UPPER LEVEL A/C	1311 SQ. FT.
TOTAL A/C	2181 SQ. FT.
GARAGE	
ENTRY PORCH	42 SQ. FT.
ENTRY PORCH	40 SQ. FT.
GROSS SQ. FOOTAGE	2642 SQ. FT.

AREA CALCULATIONS (END UNIT D)	
MAIN LEVEL A/C	914 SQ. FT.
UPPER LEVEL A/C	1311 SQ. FT.
TOTAL A/C	2225 SQ. FT.
GARAGE	
ENTRY PORCH	42 SQ. FT.
ENTRY PORCH	44 SQ. FT.
GROSS SQ. FOOTAGE	2690 SQ. FT.

ALL ELECTRICAL, MECHANICAL, & PLUMBING TO MEET DESIGN FLOOD ELEVATION (BFE + 6" FREEBOARD)

ALL MATERIALS BELOW THE DESIGN FLOOD ELEVATION (BFE + 6" FREEBOARD) MUST BE FLOOD-RESISTANT (SEE SECTION R322, 2010 FBC, RESIDENTIAL)

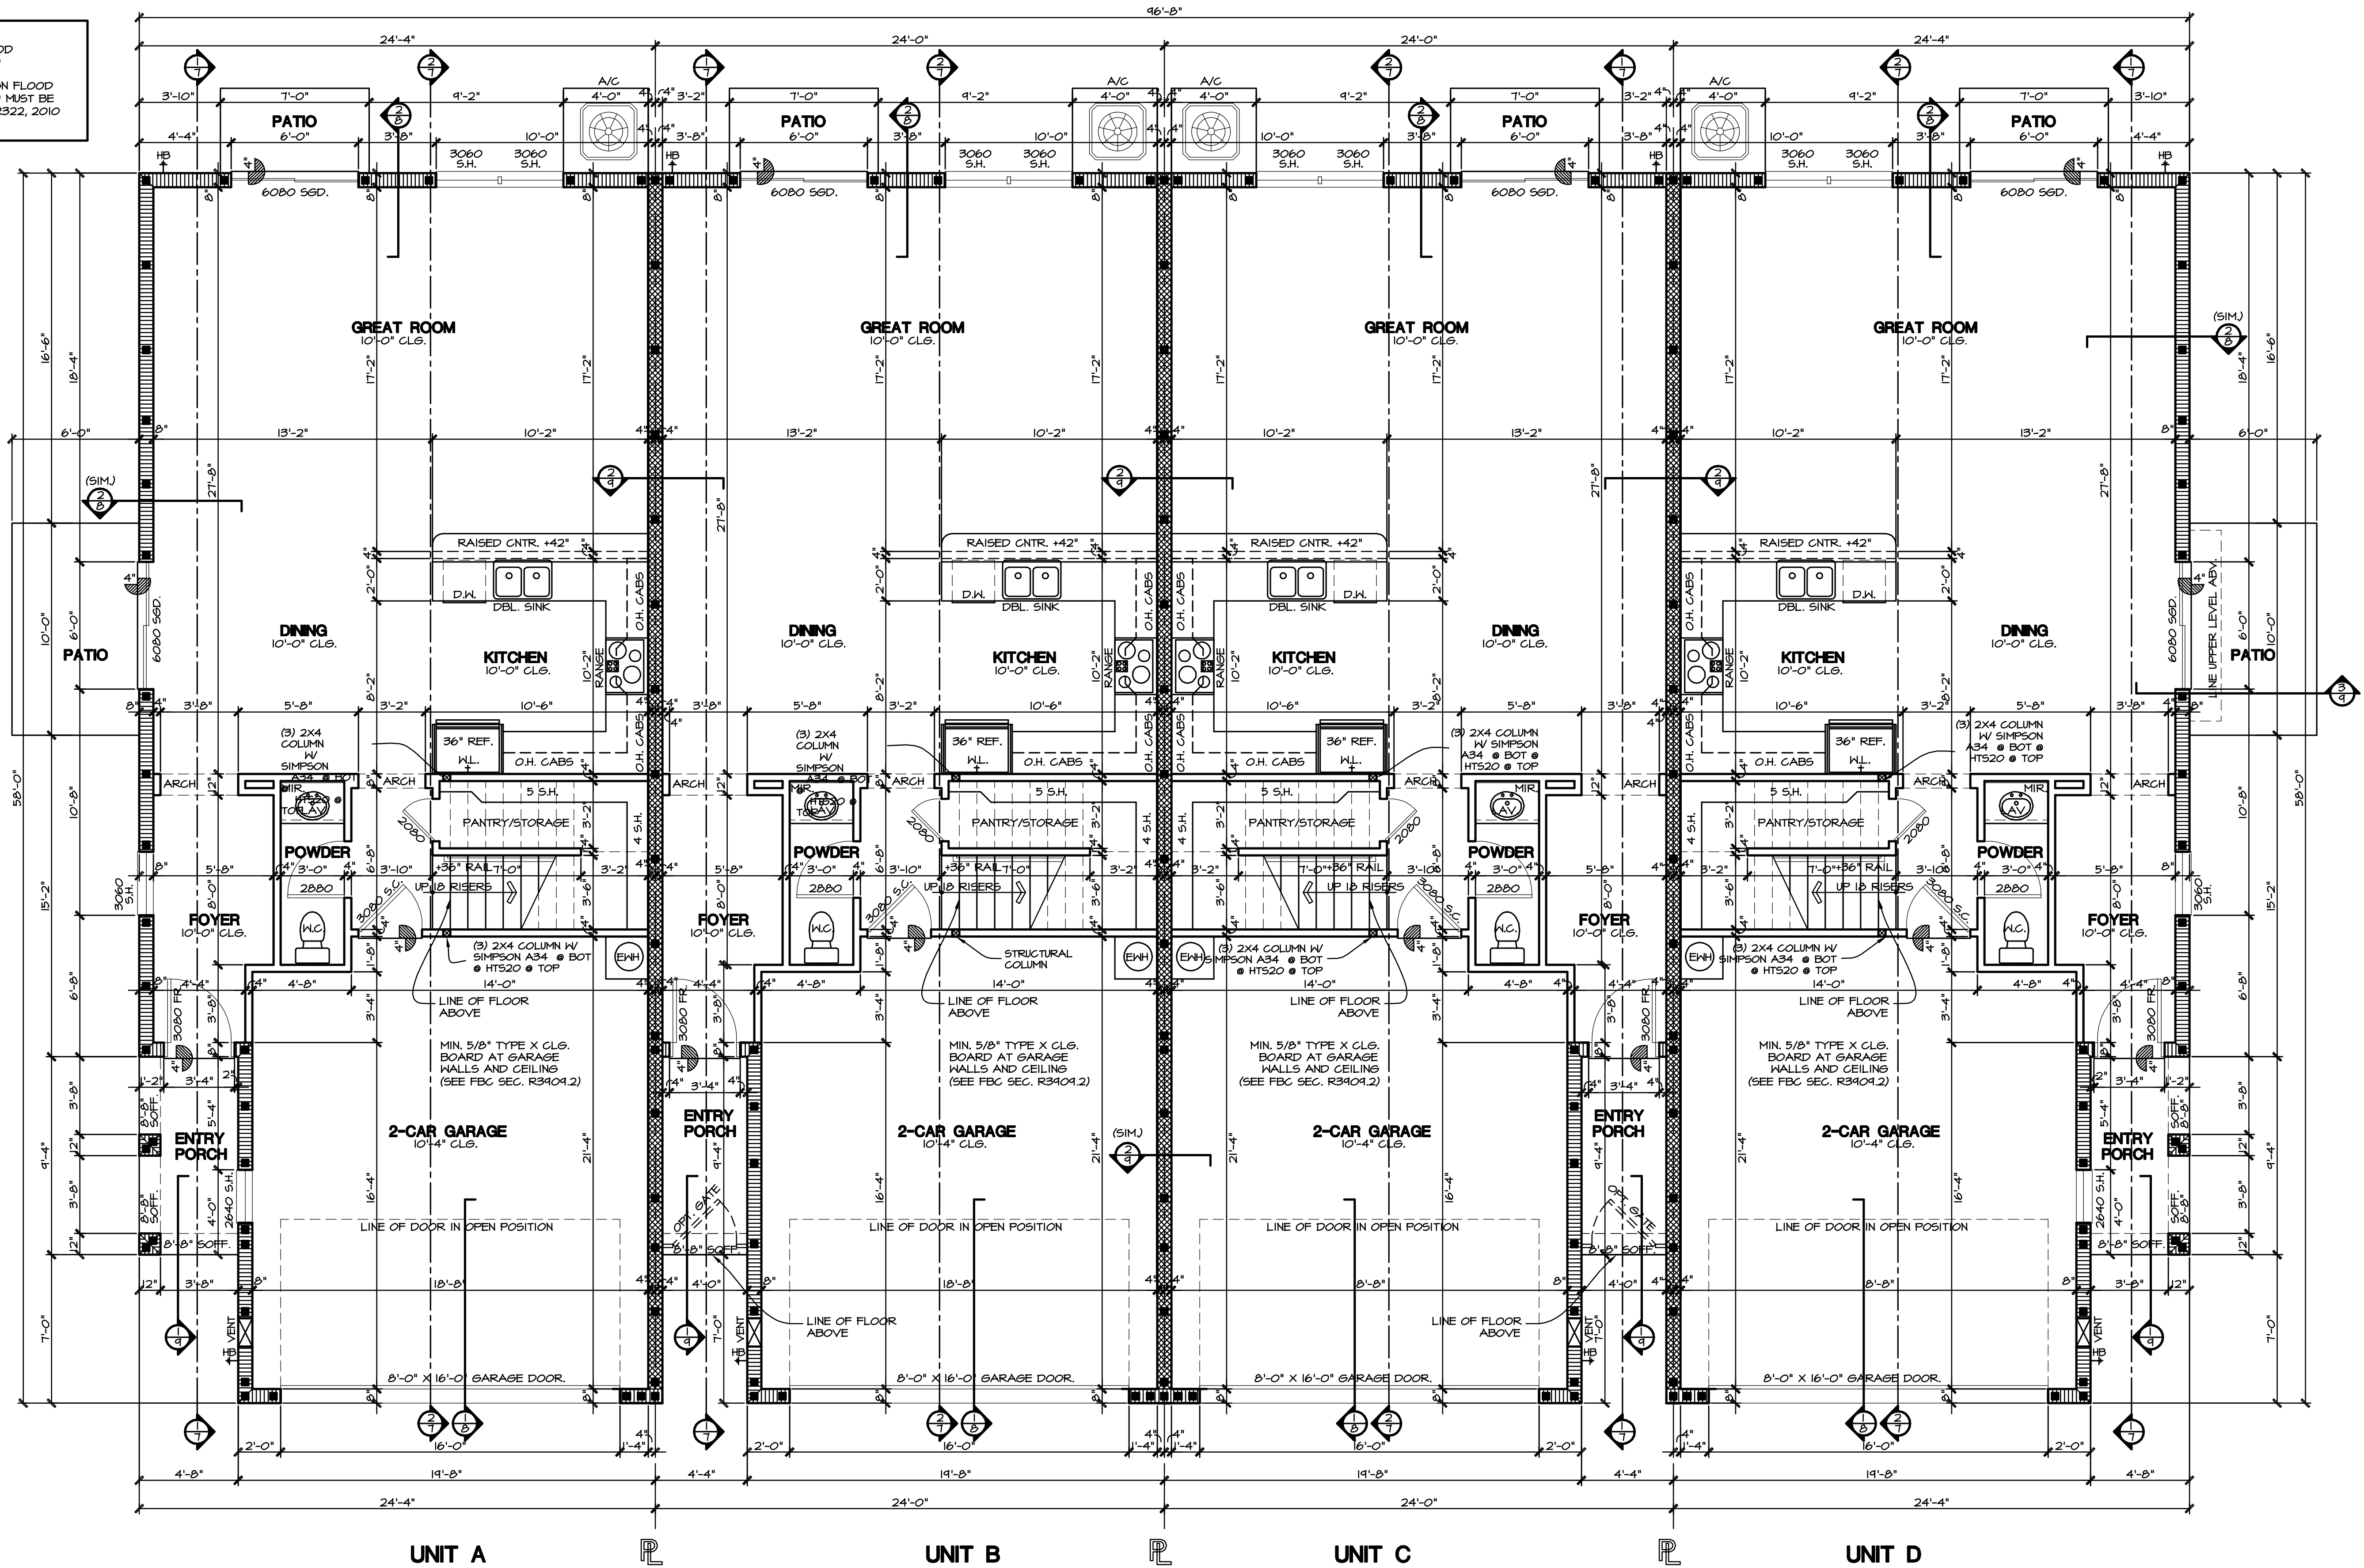

issue date: 3-10-14
 file: _____
 design by: MAE
 drawn by: MAE
 checked by: RPG
 revisions:
 #1 date: _____
 #2 date: _____
 #3 date: _____
 #4 date: _____

INTEGRAL ENGINEERING, INC.
 1100 N. W. 11th St., Suite 100
 Ft. Lauderdale, FL 33304
 Phone: (954) 561-1100
 Fax: (954) 561-1101
 www.integral-engineering.com

**A NEW TOWN HOUSE BUILDING FOR:
 CASTILLO HOUSING CORP.**
 NW CORNER OF N. TRASK ST. & W. GRAY ST. - TAMPA, FLORIDA - 33608
 www.griffonarchitects.com • fl. lic. aa26001048

RITTON & ASSOCIATES ARCHITECTS, LLC
 3802 gunn hwy. suite B • tampa, florida • 33618 • 813.960.9361

MAIN LEVEL FLOOR PLAN
 SCALE 1/4" = 1'-0"