



issue date: 3-10-14
 file: _____
 design by: MAE
 drawn by: MAE
 checked by: RPG
 revisions:
 #1 date: _____
 #2 date: _____
 #3 date: _____
 #4 date: _____

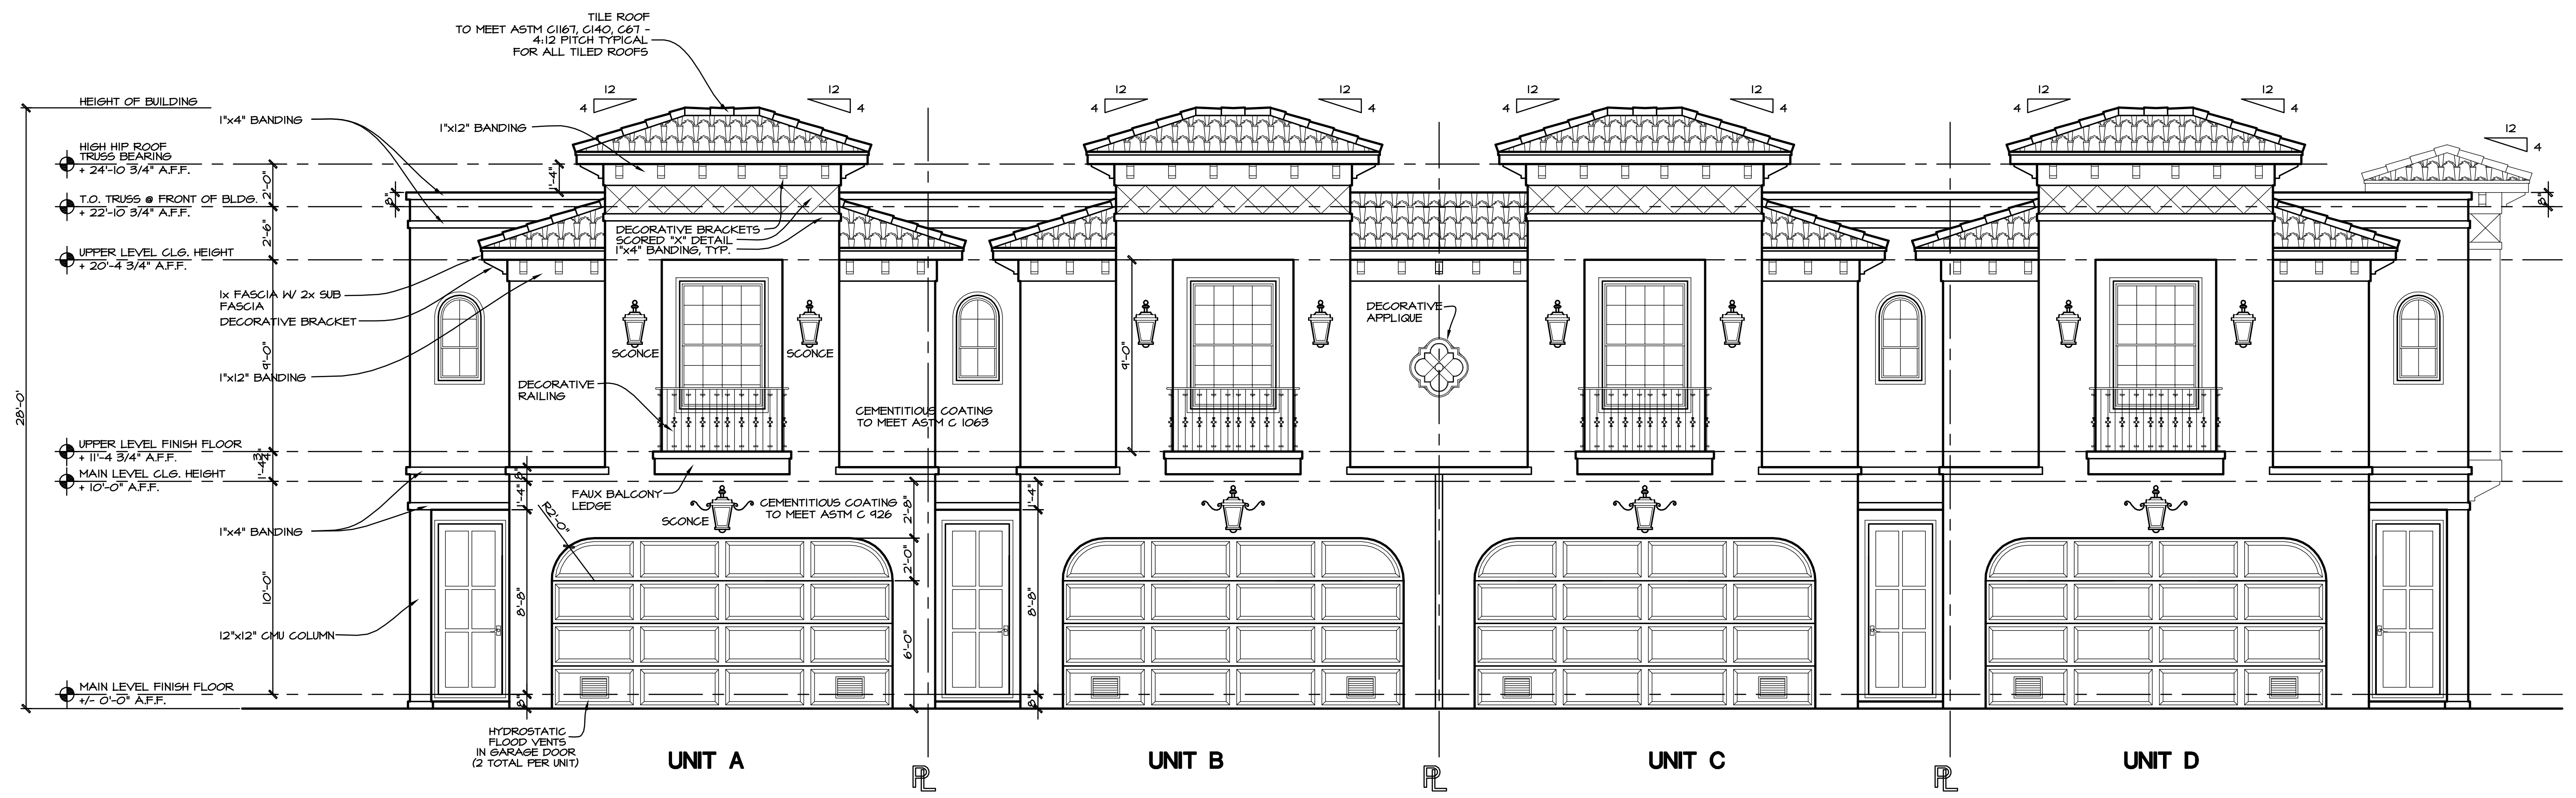

FRONT (WEST) ELEVATION
 SCALE 1/4" = 1'-0"

NOTE:
 ELEVATION NOTES ARE COMMON
 FOR ALL UNITS, UNO.

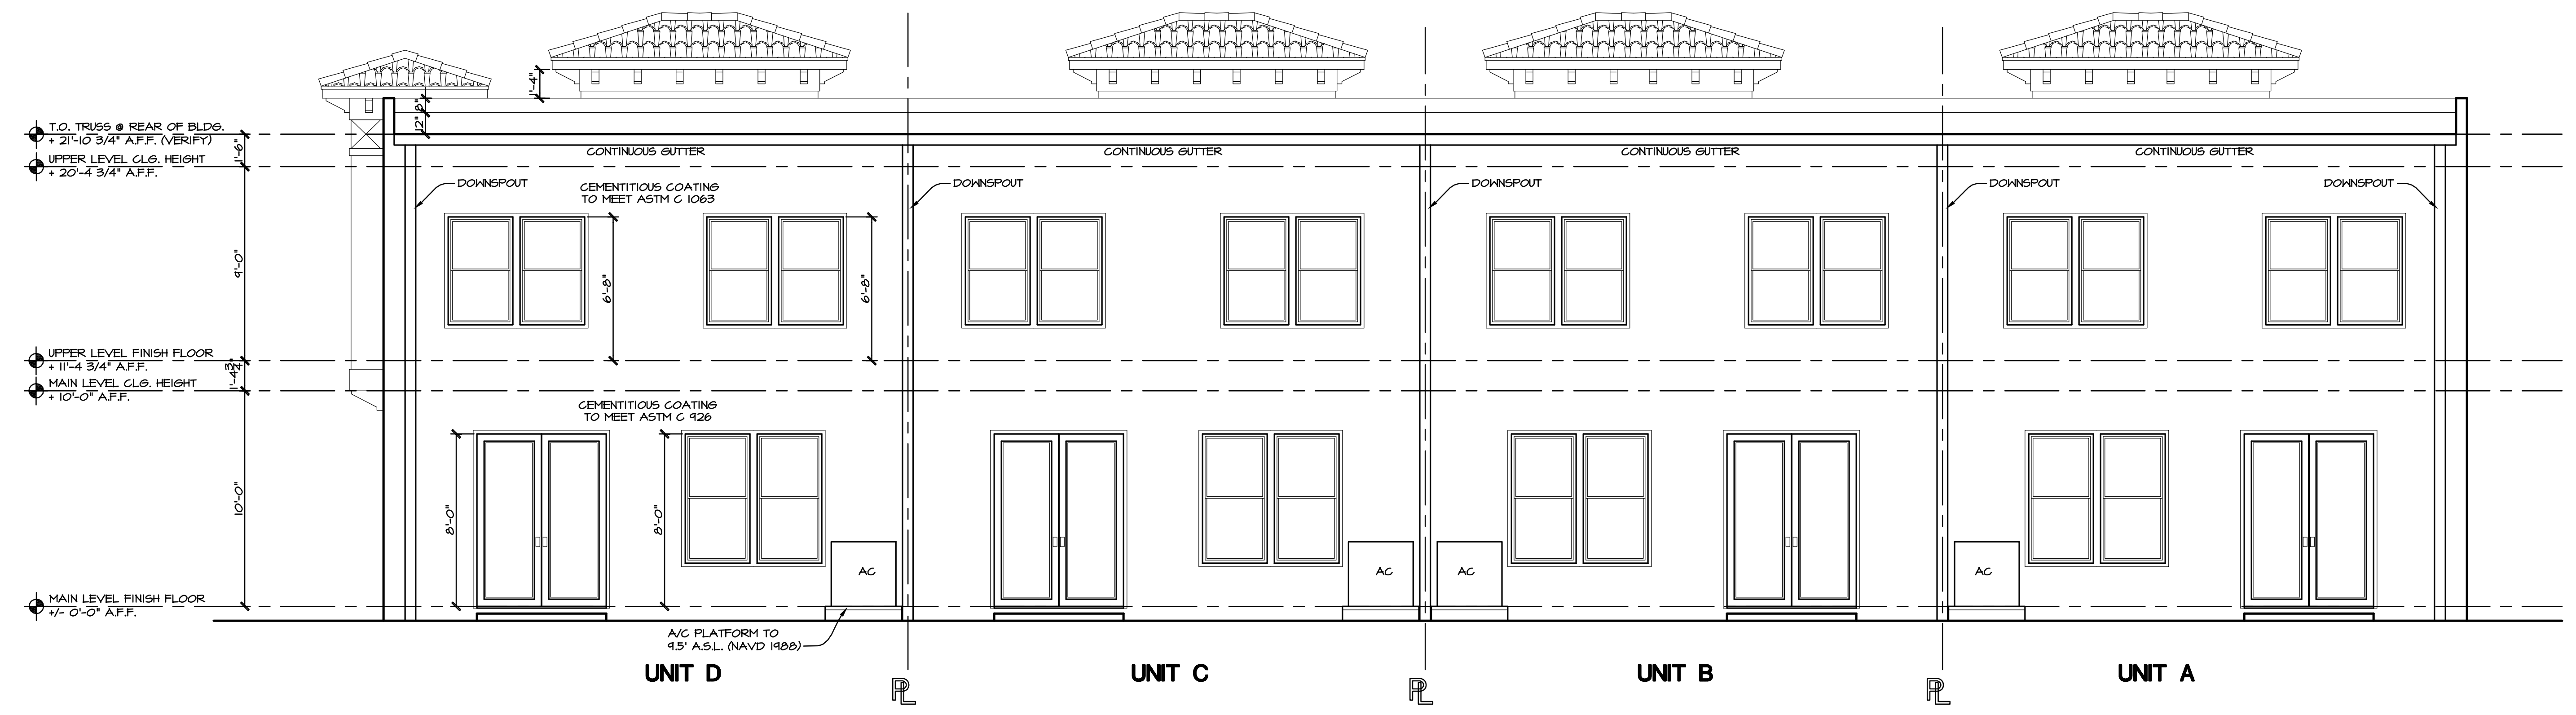

REAR (EAST) ELEVATION
 SCALE 1/4" = 1'-0"

INTEGRAL ENGINEERING, INC.
 11001 W. WOODS BLVD.
 SUITE 200
 TAMPA, FL 33613
 TEL: 813.960.9361
 WWW.INTEGRAL-ENGINEERING.COM

LUIS C. CORREA
 REGISTERED PROFESSIONAL ENGINEER
 STATE OF FLORIDA, P.E. No. 14003

CASTILLO HOUSING CORP.
 A NEW TOWN HOUSE BUILDING FOR
 NW CORNER OF N. TRASK ST. & W. GRAY ST. - TAMPA, FLORIDA - 33608

RITTON & ASSOCIATES ARCHITECTS, LLC
 3802 gunn hwy. suite B - tampa, florida - 33618 - 813.960.9361 - www.griffonarchitects.com - fl. lic. aa26001048